

0.28 0 0.14 0.28 Miles


WGS_1984_Web_Mercator_Auxiliary_Sphere
© Latitude Geographics Group Ltd.

1:9,028



This map is a user generated static output from an Internet mapping site and is for reference only. Data layers that appear on this map may or may not be accurate, current, or otherwise reliable.

THIS MAP IS NOT TO BE USED FOR NAVIGATION

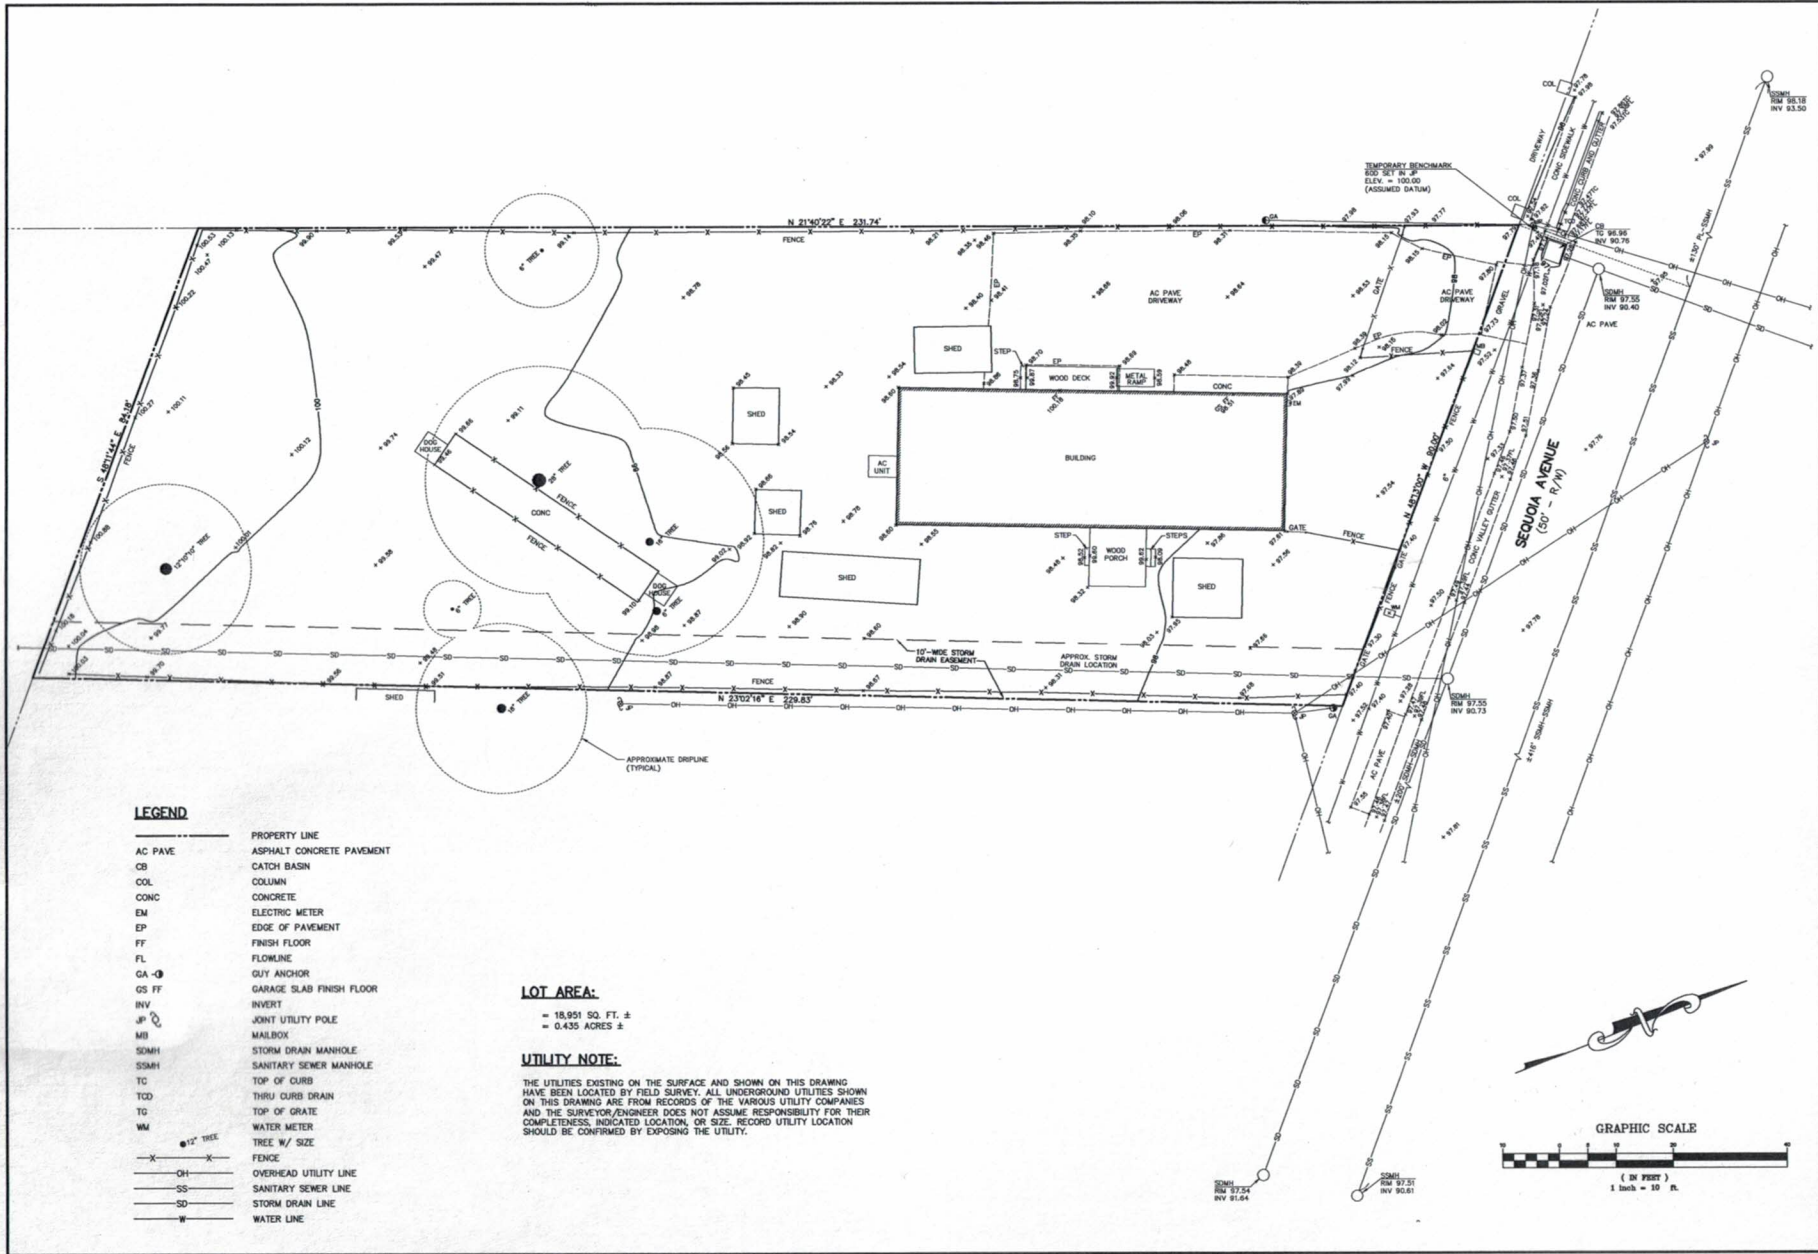


LEGEND

- | | |
|------------|---------------------------|
| AC PAVE | PROPERTY LINE |
| CB | ASPHALT CONCRETE PAVEMENT |
| COL | CATCH BASIN |
| CONC | COLUMN |
| EM | ELECTRIC METER |
| EP | EDGE OF PAVEMENT |
| FF | FINISH FLOOR |
| FL | FLOWLINE |
| GA | GUY ANCHOR |
| GS FF | GARAGE SLAB FINISH FLOOR |
| INV | INVERT |
| JU | JOINT UTILITY POLE |
| MB | MAILBOX |
| SDMH | STORM DRAIN MANHOLE |
| SSMH | SANITARY SEWER MANHOLE |
| TC | TOP OF CURB |
| TCO | THRU CURB DRAIN |
| TD | TOP OF GRATE |
| WM | WATER METER |
| ○ 12" TREE | TREE W/ SIZE |
| -X-X- | FENCE |
| -OH- | OVERHEAD UTILITY LINE |
| -SS- | SANITARY SEWER LINE |
| -SD- | STORM DRAIN LINE |
| -W- | WATER LINE |

LOT AREA:
 = 18,951 SQ. FT. ±
 = 0.435 ACRES ±

UTILITY NOTE:

THE UTILITIES EXISTING ON THE SURFACE AND SHOWN ON THIS DRAWING HAVE BEEN LOCATED BY FIELD SURVEY. ALL UNDERGROUND UTILITIES SHOWN ON THIS DRAWING ARE FROM RECORDS OF THE VARIOUS UTILITY COMPANIES AND THE SURVEYOR/ENGINEER DOES NOT ASSUME RESPONSIBILITY FOR THEIR COMPLETENESS, INDICATED LOCATION, OR SIZE. RECORD UTILITY LOCATION SHOULD BE CONFIRMED BY EXPOSING THE UTILITY.

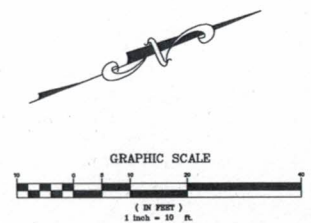

REV	DESCRIPTION	BY	DATE



MACLEOD AND ASSOCIATES
 CIVIL ENGINEERING - LAND SURVEYING
 965 CENTER STREET - SAN CARLOS, CA 94070 - (650) 563-8590

PREPARED FOR:
 GROVE CONSTRUCTION

TOPOGRAPHIC SURVEY PLAN
 206 SECODIA AVENUE
 A.P.N. 089-341-050
 LOT 12, BLOCK A, 10 MAPS 13
 UNINCORPORATED SAN MATEO COUNTY CALIFORNIA

DRAWN BY: MEL
 DESIGNED BY: ---
 CHECKED BY: DOM
 SCALE: 1"=10'
 DATE: 02/21/20
 DRAWING NO. 4725-TOPO
 SHEET 1 OF 1